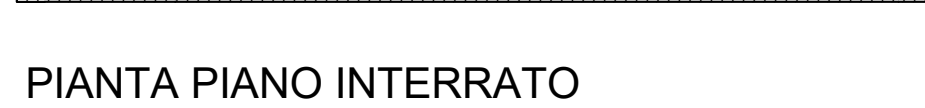
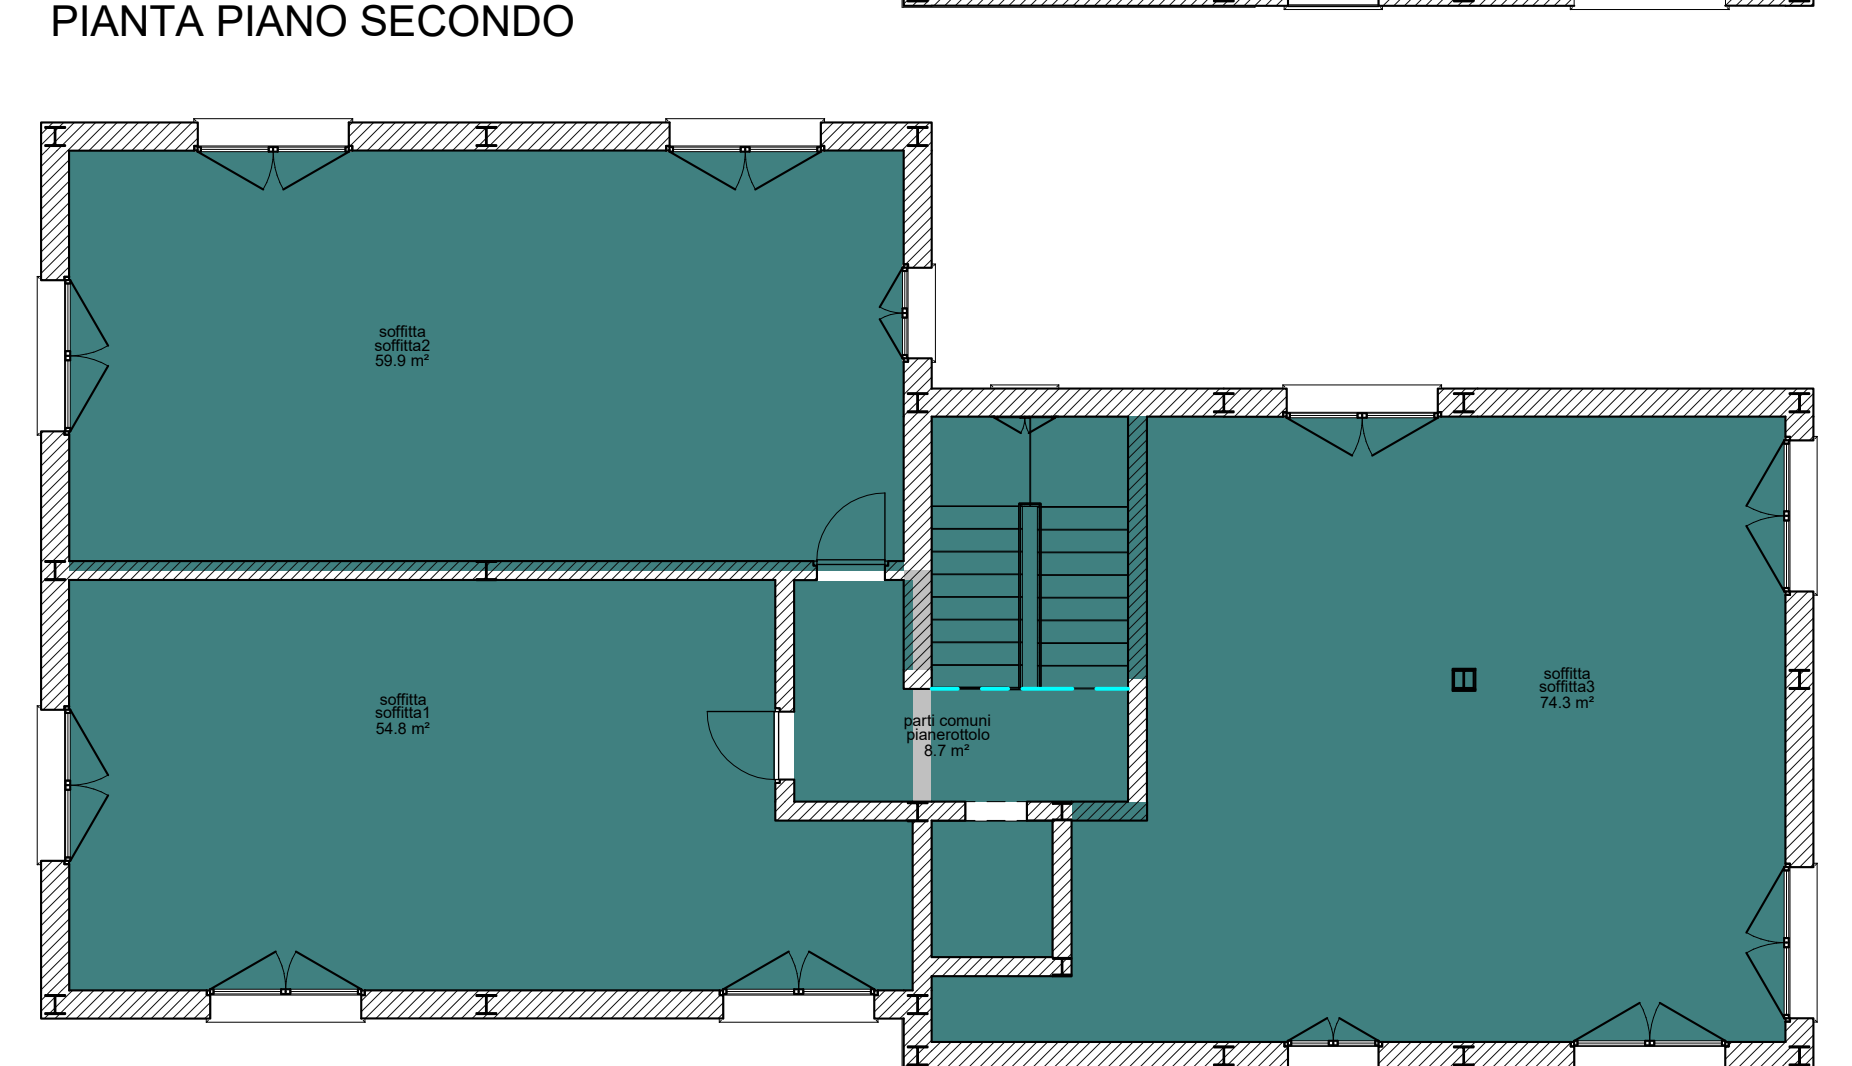
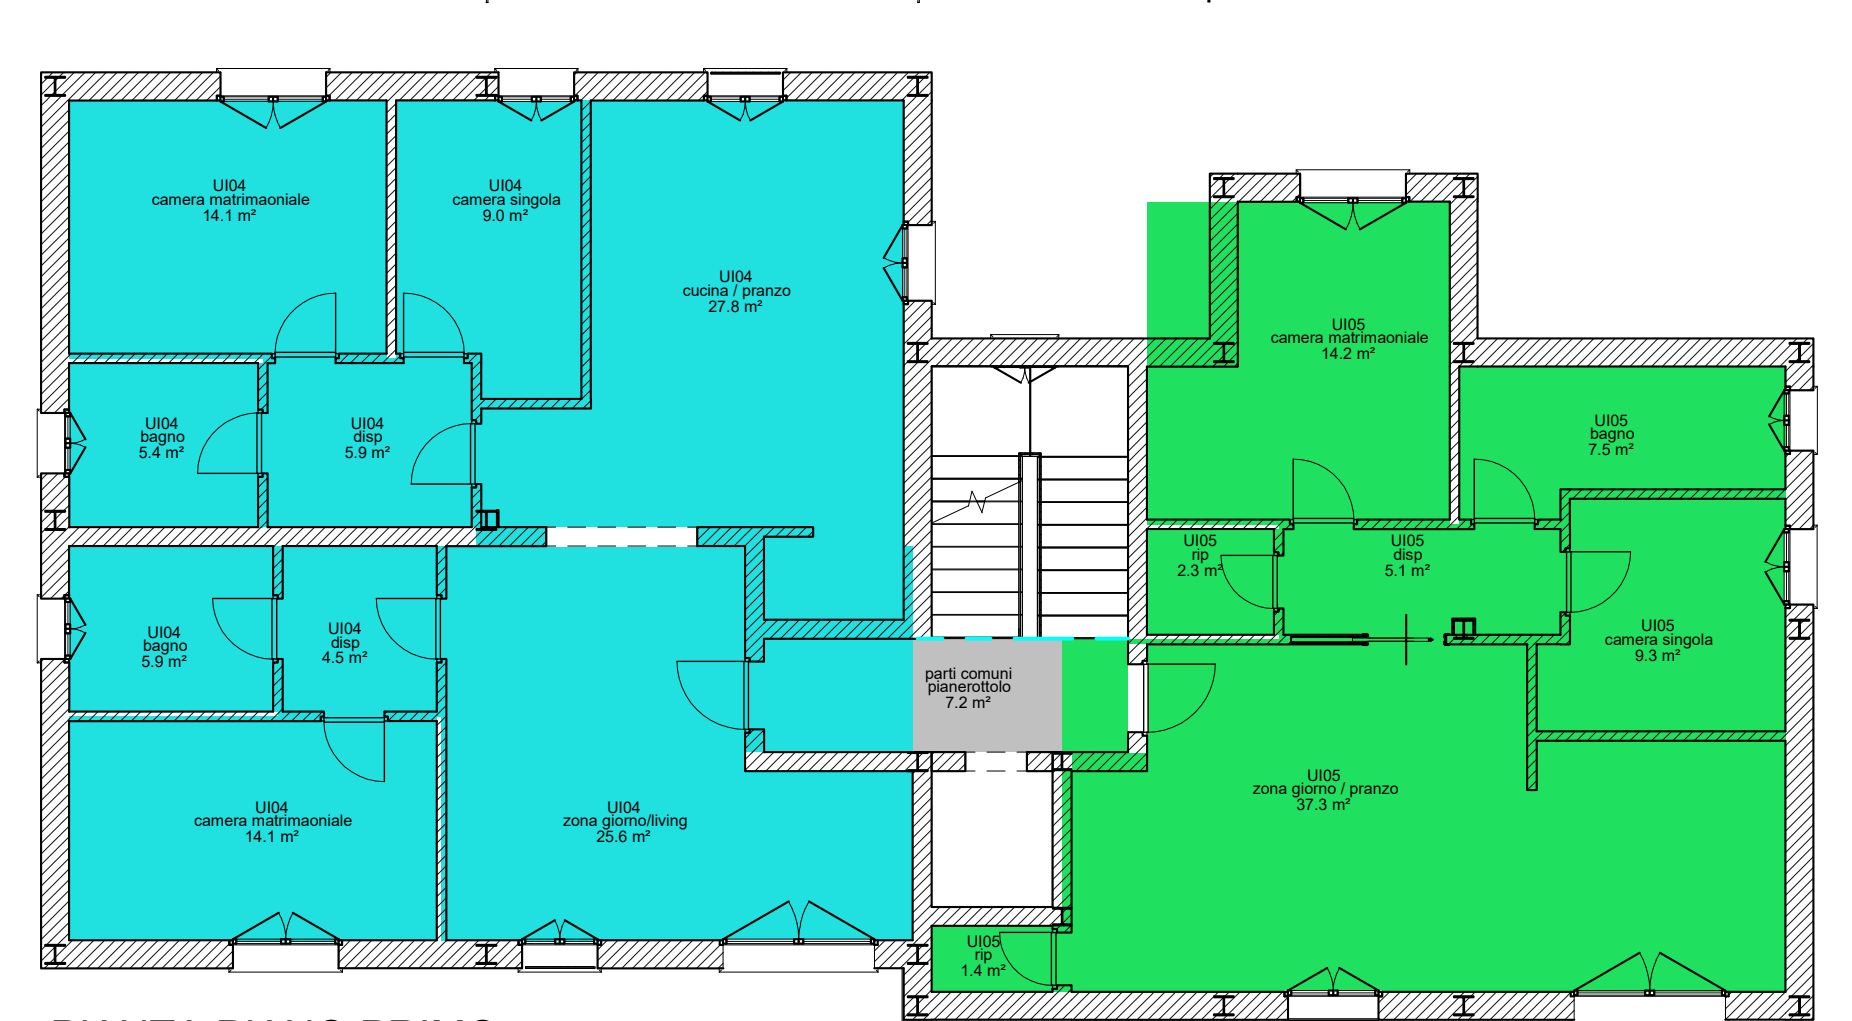


Piano Interrato					
Cantina	Cantina 01	4,40	0,55	-	-
Cantina	Cantina 02	4,60	0,58	-	-
Cantina	Cantina 03	5,30	0,66	-	-
Cantina	Cantina 04	5,30	0,66	-	-
Garage	Garage1	30,40	3,80	-	-
Garage	Garage2	29,70	3,71	-	-
parti comuni	disp	16,60	2,08	-	-
parti comuni	Loc Tecnico	6,30	0,79	-	-

Piano Primo						
parti comuni	pianerottolo	7,20		0,90	-	-
UI04	bagno		5,40	0,68	1,12	ok
UI04	bagno		5,90	0,74	1,20	ok
UI04	camera matrimaoniale		14,10	1,76	1,96	ok
UI04	camera matrimaoniale		14,10	1,76	1,96	-
UI04	camera singola		9,00	1,13	1,40	ok
UI04	cucina / pranzo		27,80	3,48	3,70	ok
UI04	disp		5,90	0,74	-	ok
UI04	disp		4,50	0,56	-	-
UI04	zona giorno/living		25,60	3,20	4,30	ok
UI05	bagno		7,50	0,94	1,12	ok
UI05	camera matrimaoniale		14,20	1,78	1,96	ok
UI05	camera singola		9,30	1,16	1,40	ok
UI05	disp		5,10	0,64	-	-
UI05	rip		2,30	0,29	-	-
UI05	rip		1,40	0,18	-	-
UI05	zona giorno / pranzo		37,30	4,66	4,76	ok

Piano terzo					
parti comuni	pianerottolo	8,70	1,43	-	-
soffitta	soffitta1	54,80	6,83	7,00	ok
soffitta	soffitta2	59,90	7,53	8,00	ok
soffitta	soffitta3	74,30	8,88	9,00	ok

[illegible]